




- L LOADING & LOCAL ACCESS ONLY
- D DINING / CAFE STRUCTURE
- T PUBLIC TOILETS
- S PUBLIC SEATING
- U EXISTING UTILITIES






**DAVID STREET AND PORTER PROMENADE INTERSECTION
 PROPOSED LANDSCAPE DEVELOPMENT
 MISSION BEACH STRATEGIC MASTER PLAN**
 April 2019 - Issue F - Sheet 9

ANDREW PROWSE
 LANDSCAPE ARCHITECT




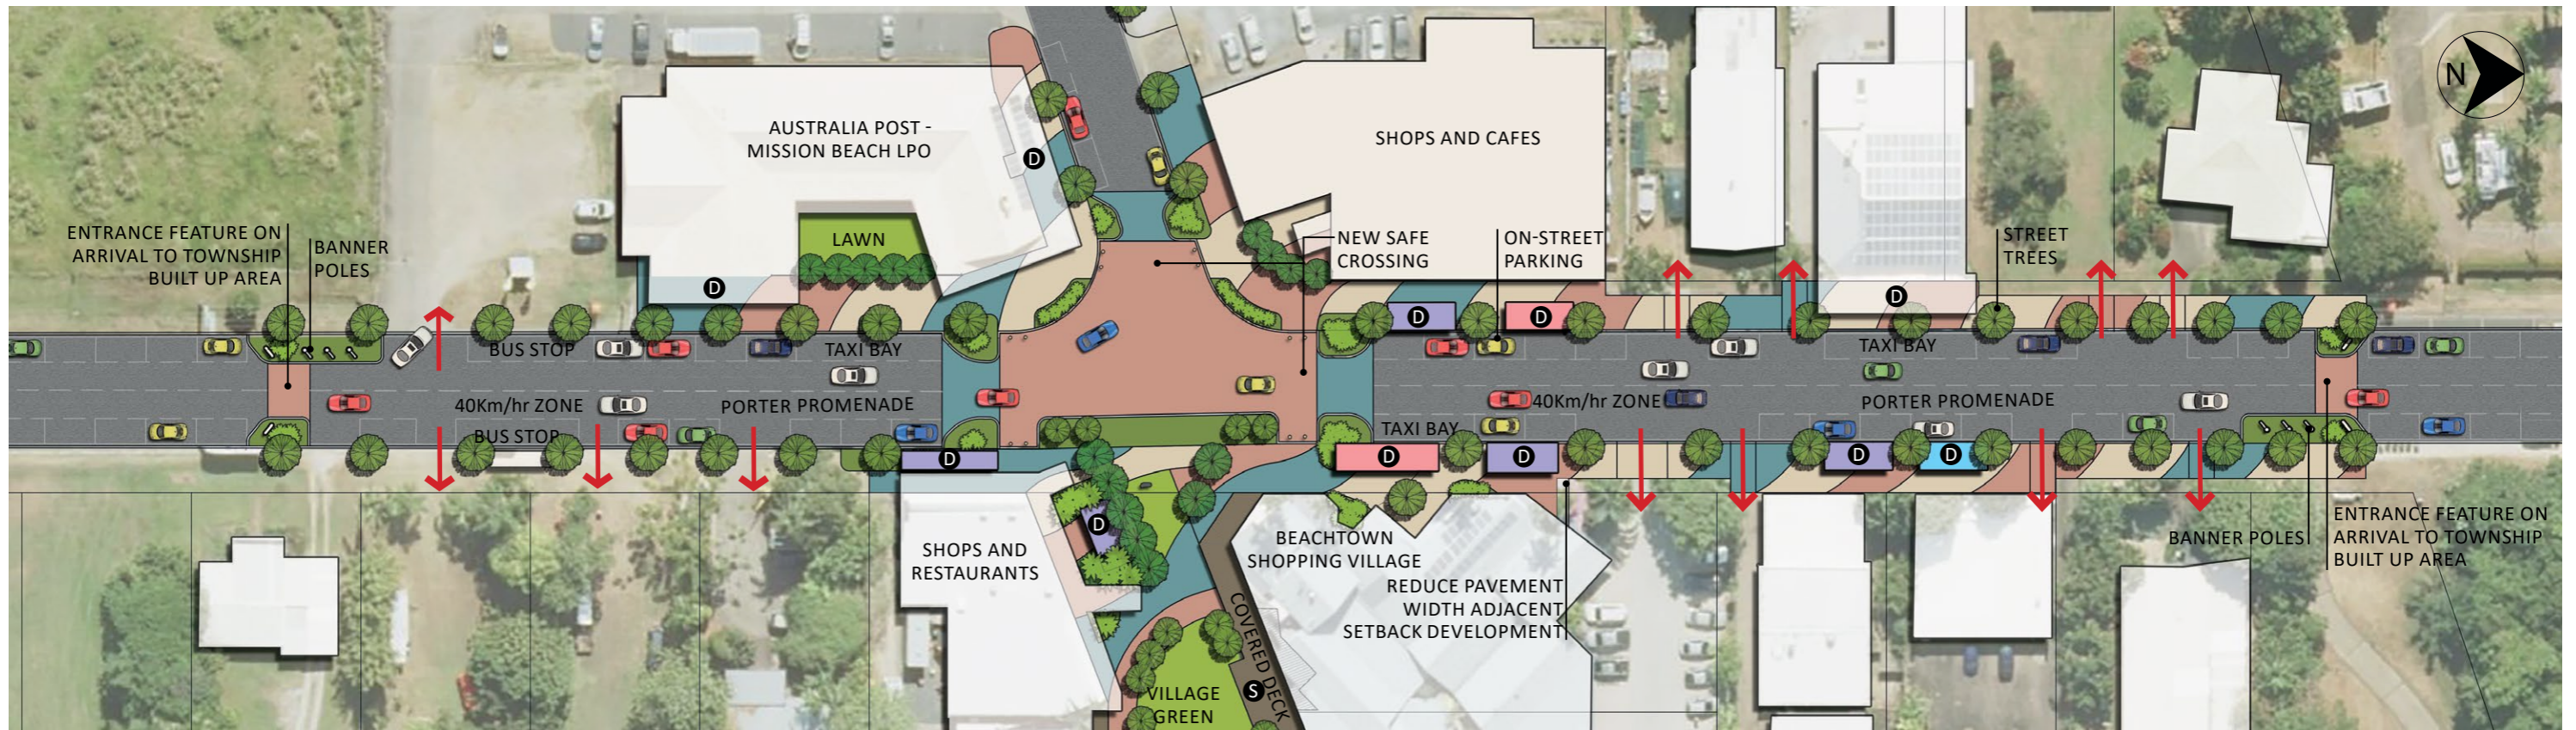

PORTER PROMENADE STREETSCAPE PLAN

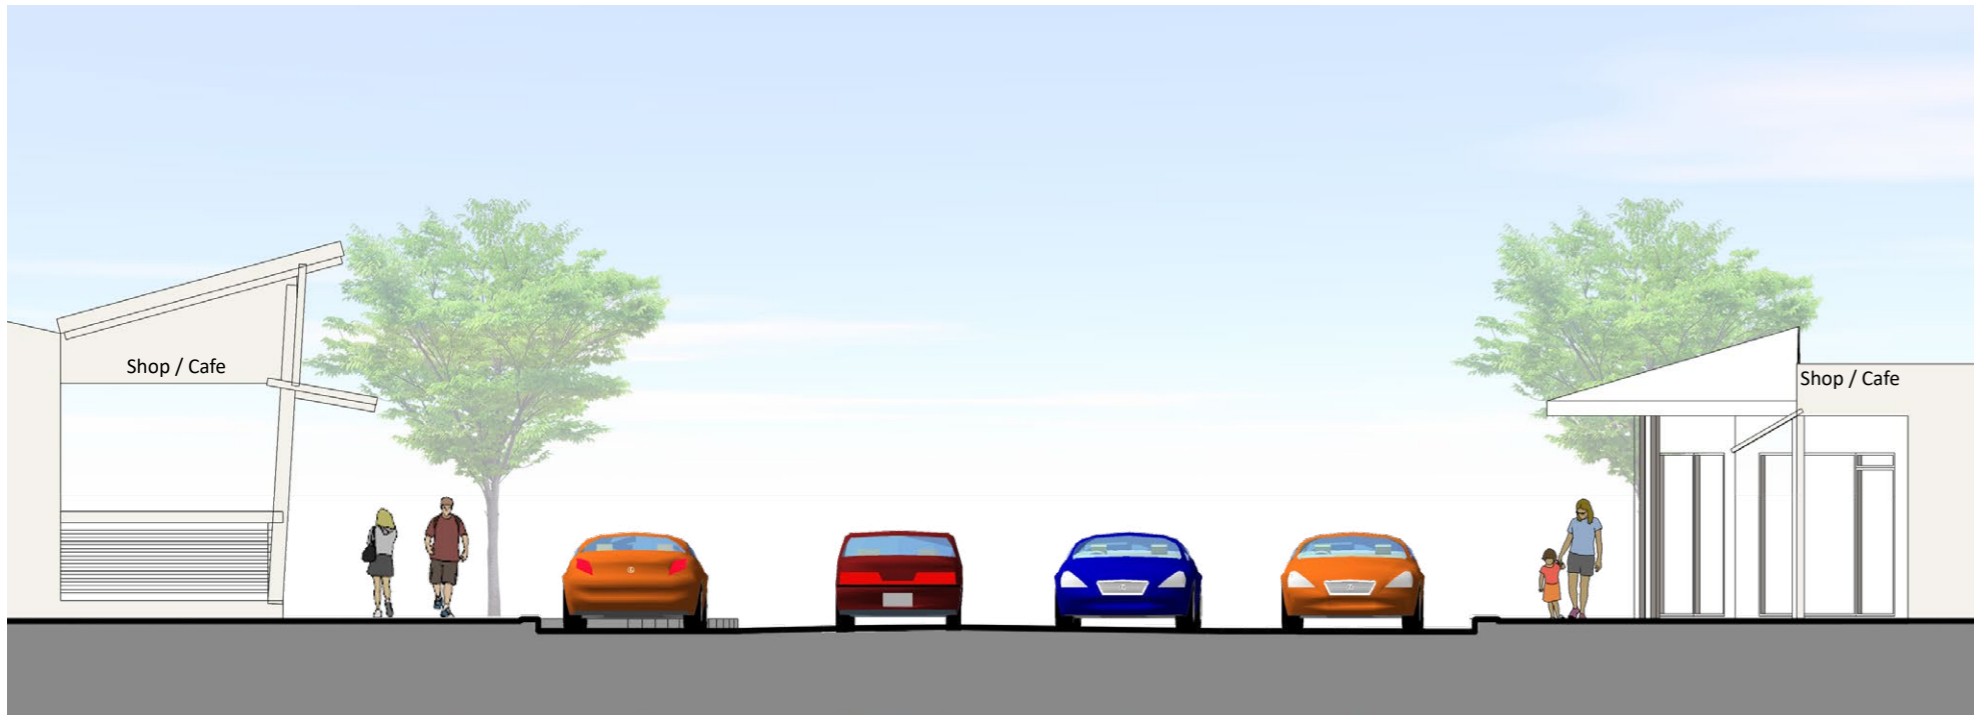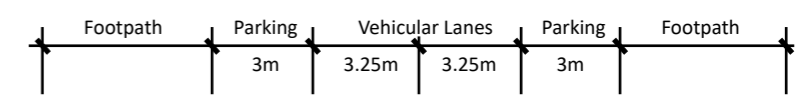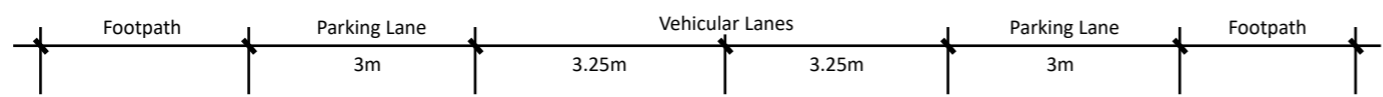

PORTER PROMENADE TYPICAL SECTION

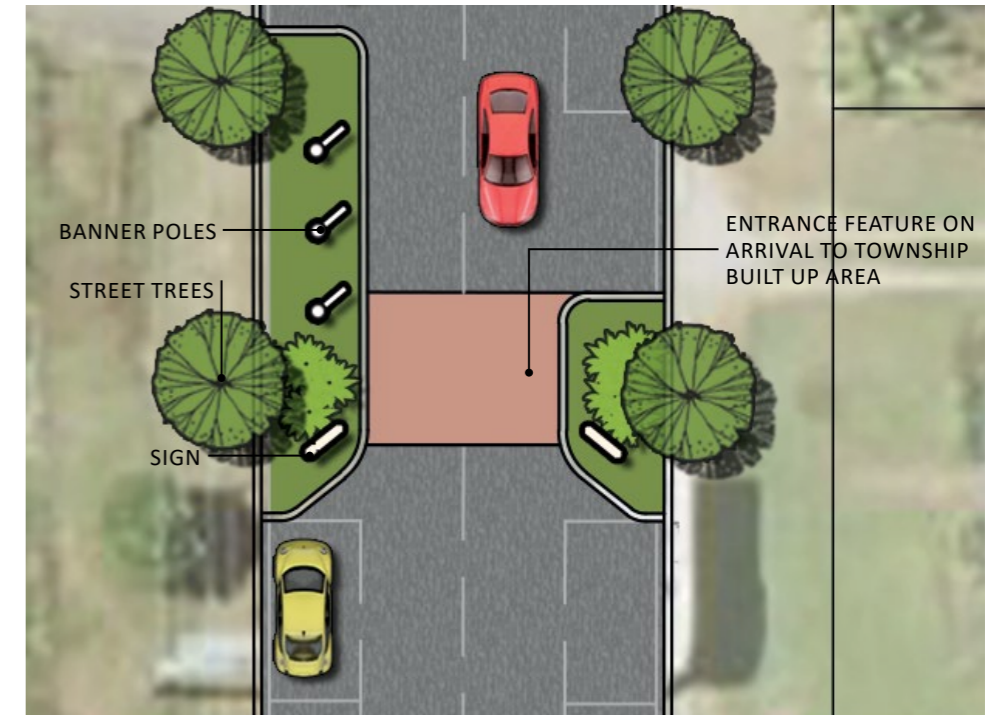

SOUTHERN ENTRANCE FEATURE PLAN

