




CONCEPT PLAN 1:100 @ A3

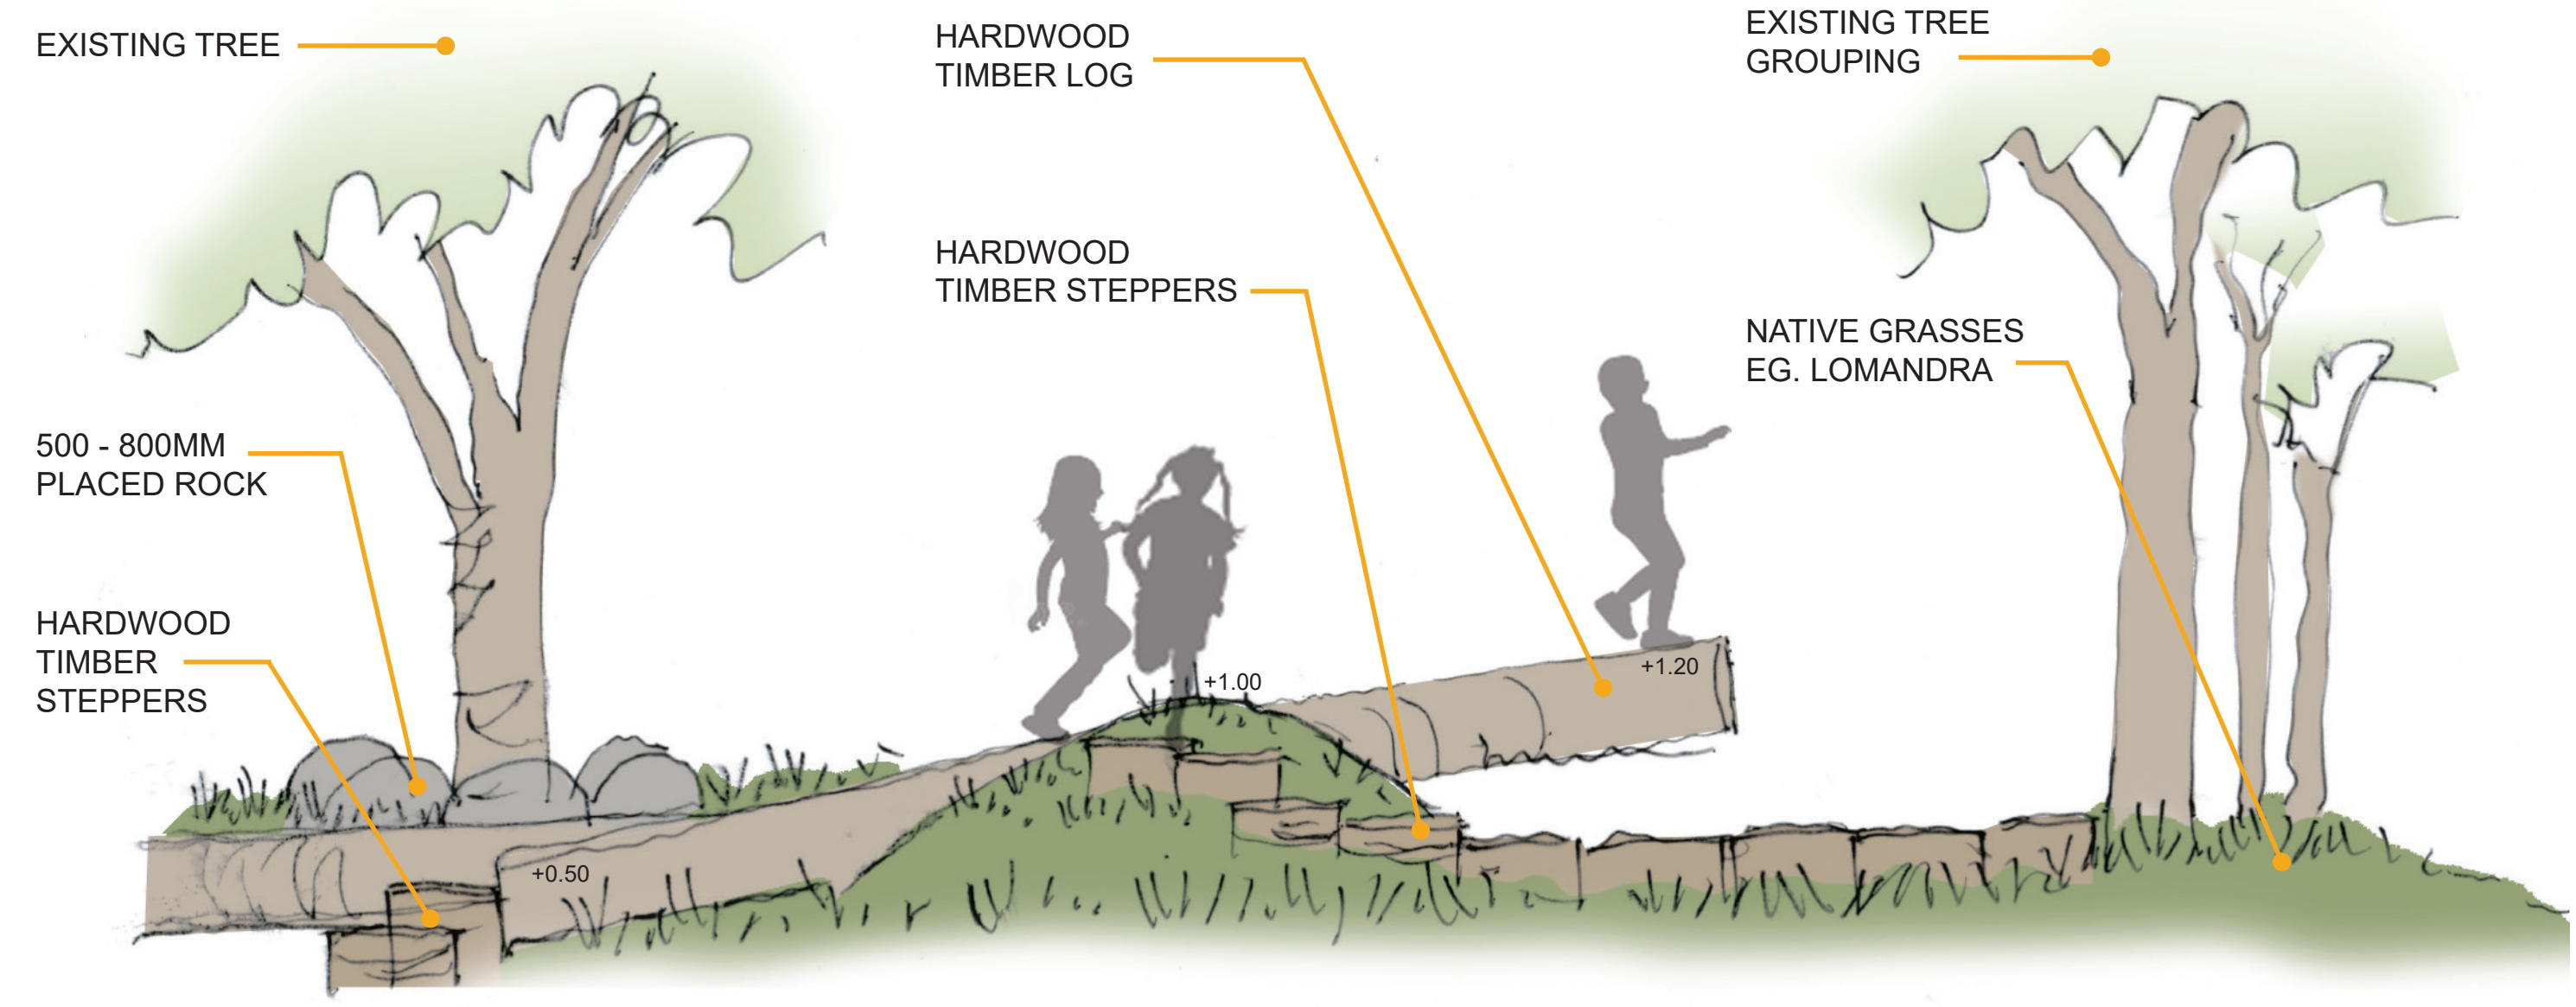


CONCEPT PLAN - ELEVATION 1:50 @ A3

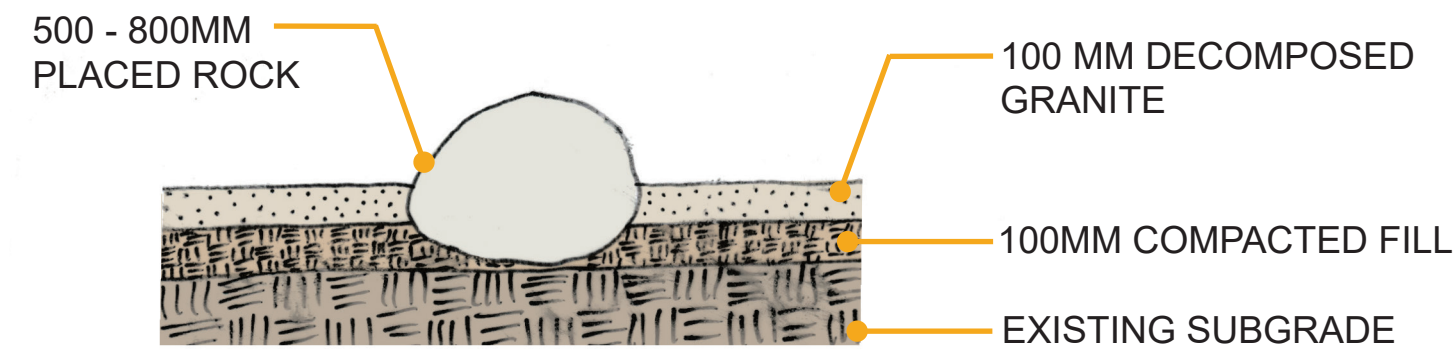


PLACED ROCK 1:20@A3 - SECTION

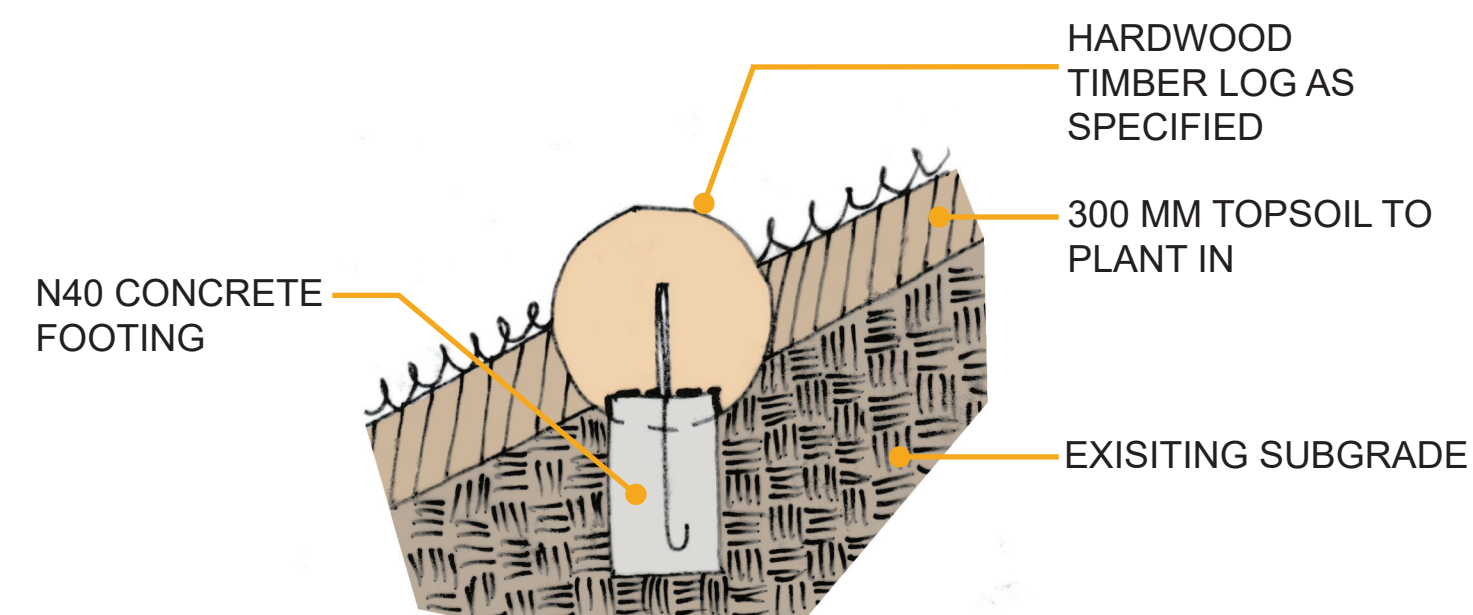

HARDWOOD LOG 1:20@A3 - SECTION

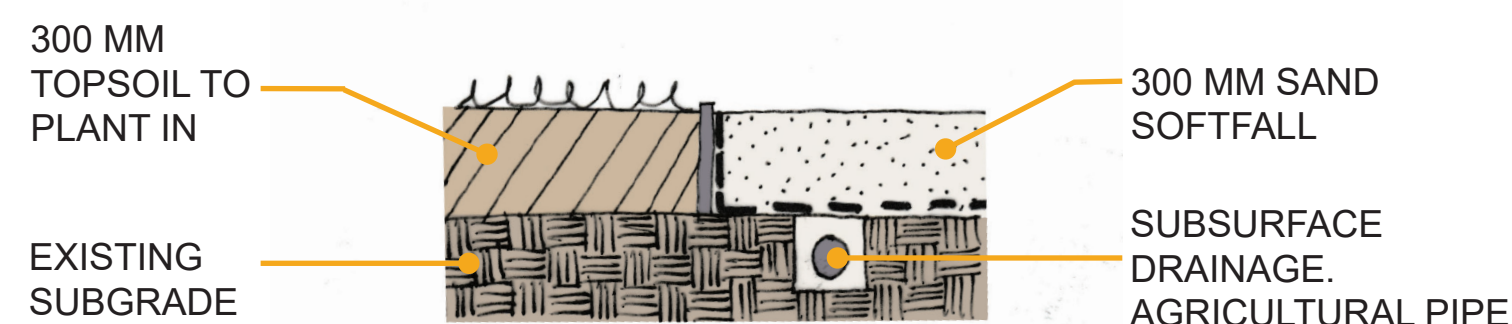

SAND TO PLANTING 1:20@A3 - SECTION

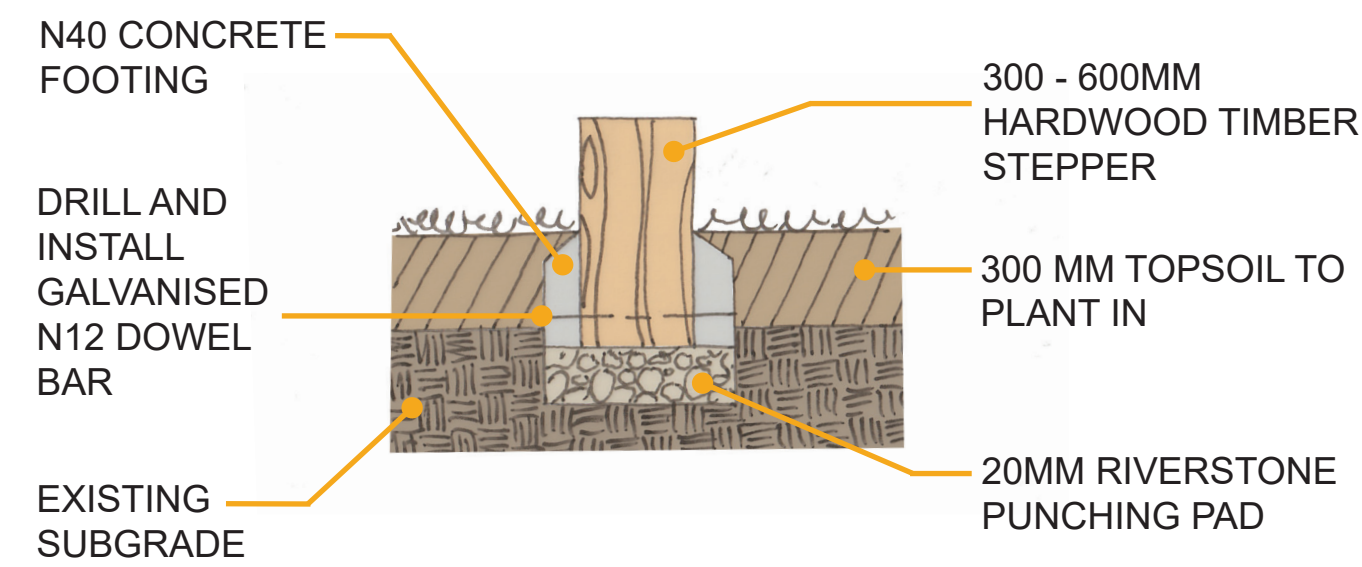

TIMBER STEPPER 1:20@A3 - SECTION



CHARACTER IMAGES